

PLAN 21380

(A18663)

(EPPHOUSE)

(A17923)

PLAN 20287



PL.43406

SPRINGFIELD RD

SPALL RD

19.03m 9.00m

2.18m

PL.44758

1905-1955  
A

EPP64708

1975  
2  
PLAN 45185

(SPALL)

(40196)

SCALE: 1:1250

MAILING ADDRESS: 1905-1955 SPRINGFIELD ROAD


LEGAL DESCRIPTION: LOT NO. A PLAN NO. EPP64708

TWP. XX SEC. X



ROAD DEDICATION/ACQUISITION AREA: 19.6m<sup>2</sup>±

U:\Infrastructure\1405-20 Spallers - Stops, Terminals, Benches\Transit Stop Design\Drawing & Technical\Springfield Spall (E3) Springfield Spall (E3) - 2023-07-04 01:40 pm M.Lamotte

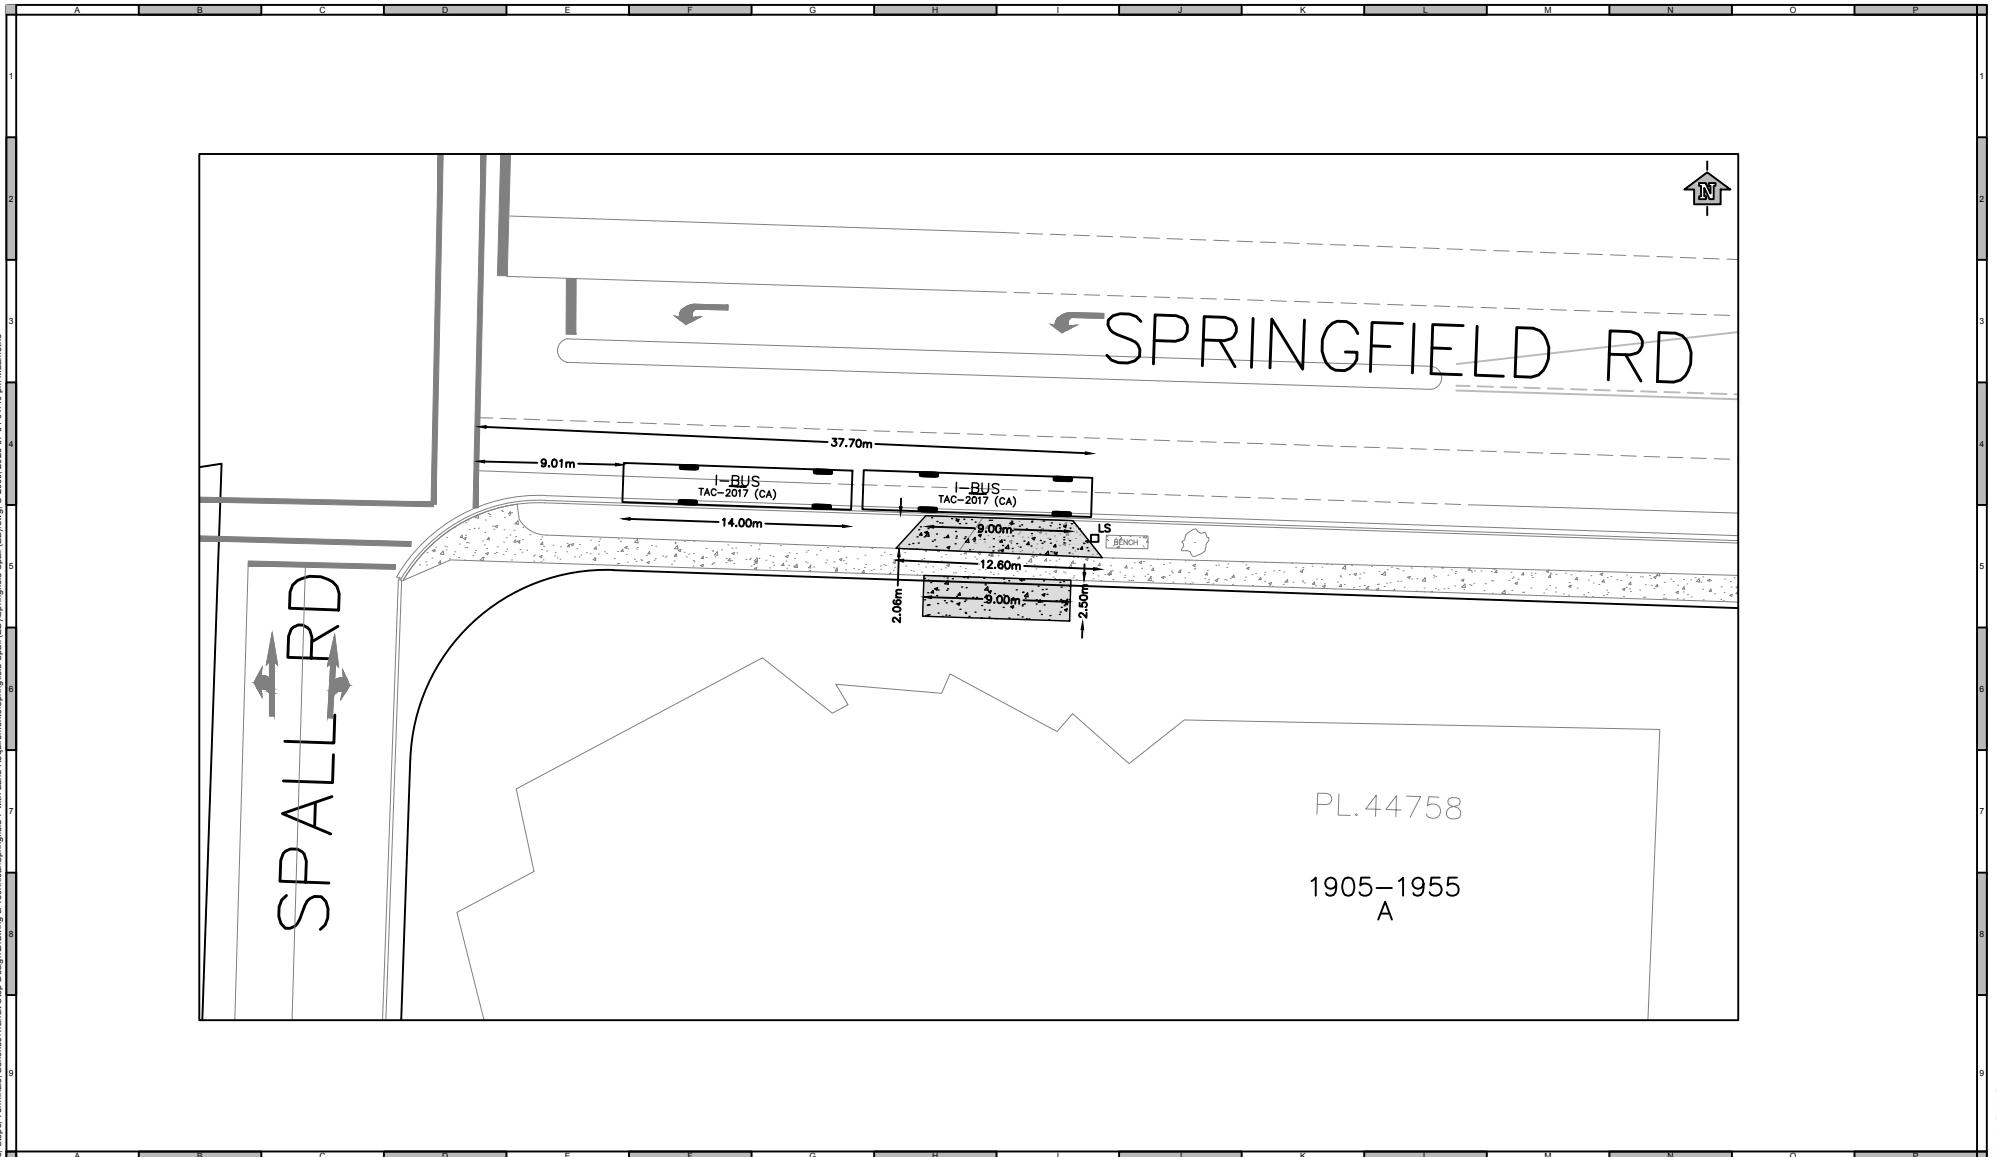

CONSULTANT	STAMPS

NO	DATE	ISSUE/REVISION	BY	APPROVED	CHECKED	SEAL
1	23-04-18	CONCEPT IMAGE	-	-	-	-
2	23-07-04	ISSUED FOR CONSTRUCTION	-	-	-	-

SURVEY	BASE
-	-
DESIGN	ENG. OF RECORD
-	-
SCALE	
NOT TO SCALE	

**CITY OF KELOWNA**

**TRANSIT UPGRADES**  
 SPRINGFIELD RD EASTBOUND AT SPALL RD  
 1905-1955 SPRINGFIELD RD  
 PLAN VIEW

CITY DEPT. INFRASTRUCTURE	
CITY FILE NO.	-
PROJECT DWG NO.	-
CITY DWG NO.	C-2000
REV NO.	2
SHEET NUMBER	1 of ###

NOT FOR CONSTRUCTION